



# ARROW TYPE EXTRUDED ALUMINUM GRILLE SCREEN AG-1

## MODULAR GRILLE SCREEN - STATIONARY

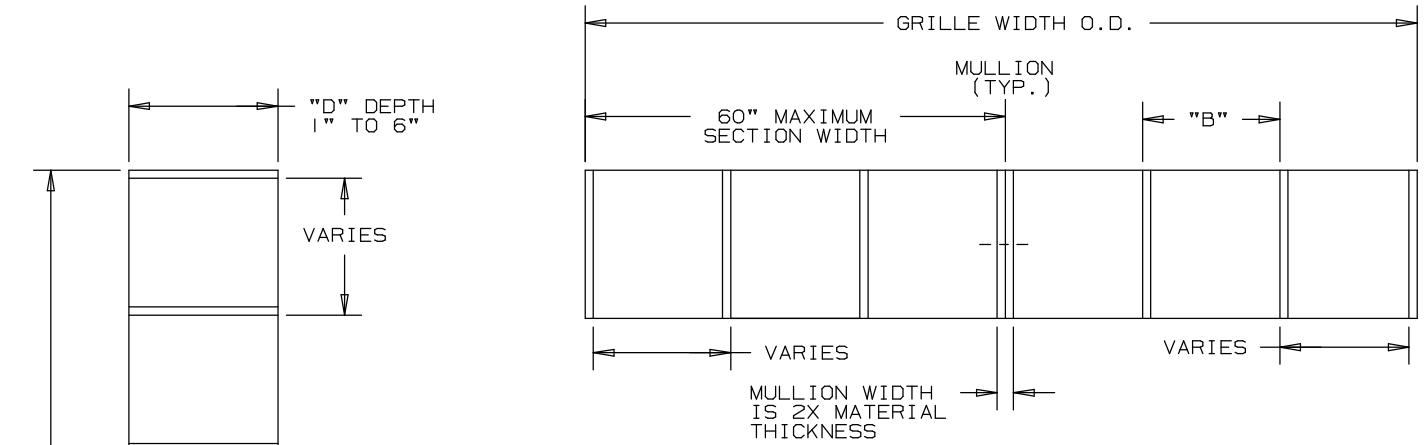

### OPTIONAL FRAMES

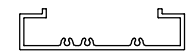

CHANNEL FRAME



ANGLE FRAME

NOT TO SCALE


- "A" = 2" TO 12" (HORIZONTAL BLADE SPACING)
- "B" = 2" TO 12" (VERTICAL BLADE SPACING)
- "C" = .125" TO .250" (MATERIAL THICKNESS)
- "D" = 1" TO 6" (GRILLE DEPTH)

### SPECIFICATIONS

FRAME/BLADE: EXTRUDED ALUMINUM 6063-T6/T52 ALLOY, .125" TO .250" NOMINAL THICKNESS. BLADES CAN BE 2" TO 12" VERTICAL AND HORIZONTAL SPACING. GRILLE DEPTH CAN BE 1" TO 6" DEEP. ALL WELDED CONSTRUCTION.

FINISH: FACTORY MILL.

MINIMUM SINGLE PANEL SIZE: 12" x 12"  
 MAXIMUM SINGLE PANEL SIZE: 60" x 96" (40 SQ. FT.)

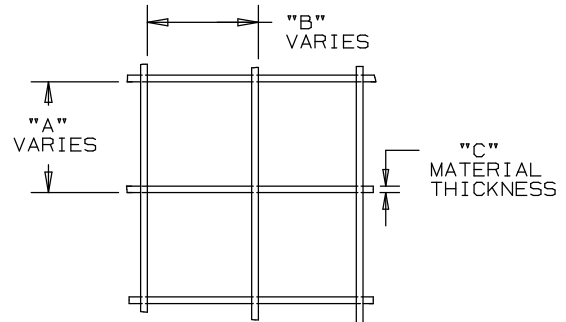

GRID SPACING DETAIL

NOMINAL DEDUCTIONS WILL BE MADE TO OPENING SIZES GIVEN.

ITEM	QTY.	WIDTH	HEIGHT	WIDTH	HEIGHT	MULL.	"A"	"B"	"C"	"D"	UNION MADE
		OPENING SIZE		GRILLE SIZE (O.D.)							



**ARROW UNITED INDUSTRIES**  
 A DIVISION OF MESTEK, INC.  
 314 RIVERSIDE DRIVE  
 WYALUSING, PA 18853  
 TEL: (570) 746-1888 FAX: (570) 746-9286  
 WEB ADDRESS: WWW.ARROWUNITED.COM

ARCH./ENG. :  
 CONTR. :  
 PROJECT :  
 EDR: ECN: JOB:  
 DATE: DWN.: DWG.:

AGENT: \_\_\_\_\_